

ISSUED FOR:


Product: **Elite Deluxe**
 Frame Material: Aluminum Alloy 6063 T5
 Frame Color: Matte Black
 Insert Material: As Per Selection
 Insert Color: As Per Selection
 Height: 8'

Date: 4/16/26	Designer: CDR
------------------	------------------




Sheet: 11 x 17	Reviewer: CDR
-------------------	------------------

Dwg No:
GWF403-ED-B8

Scale:
1/2" = 1'-0"



S16

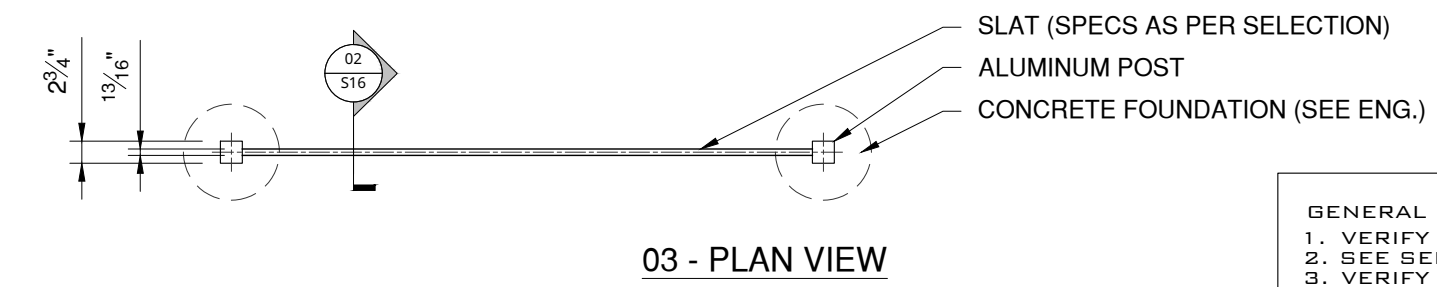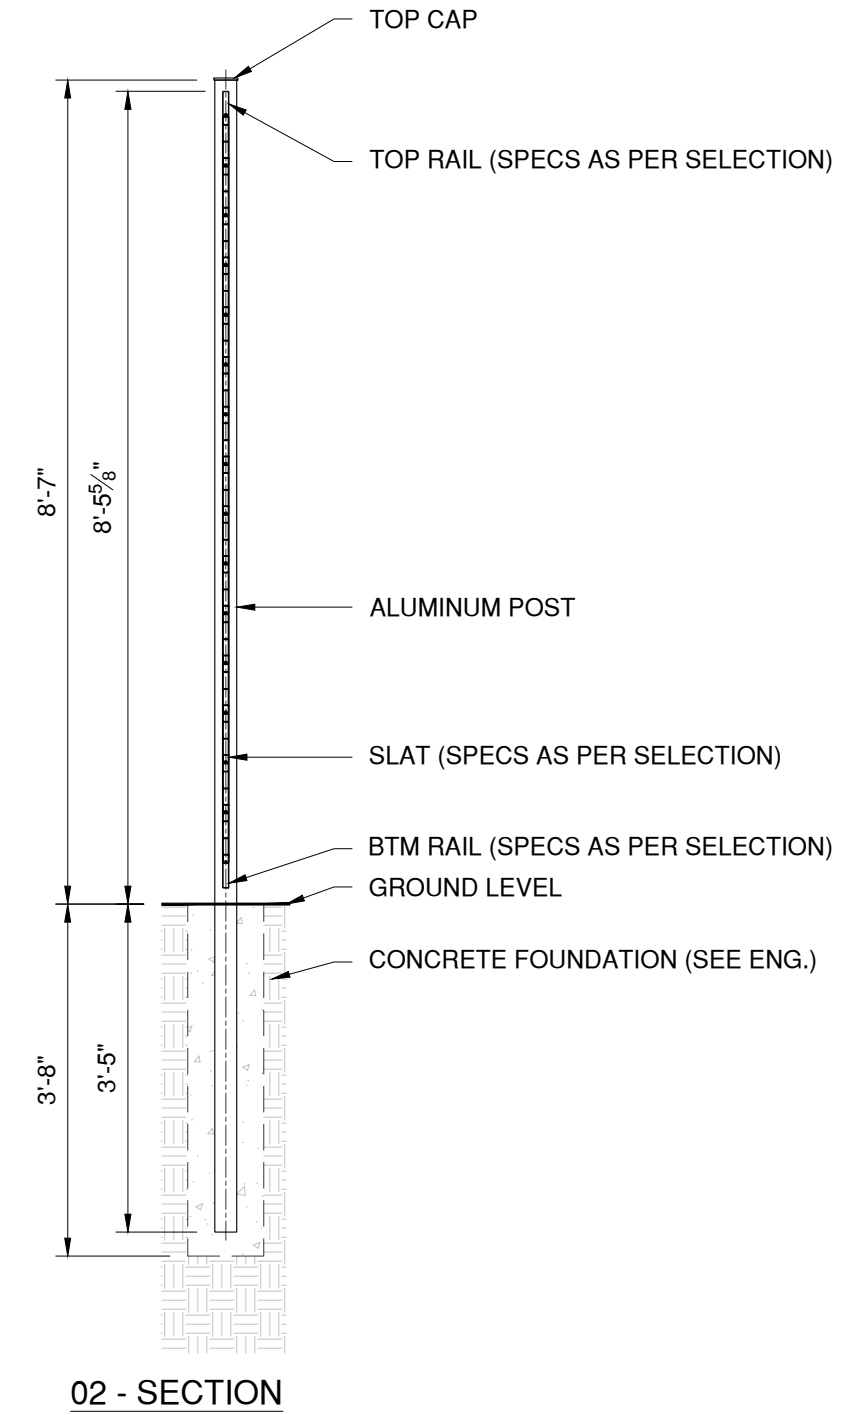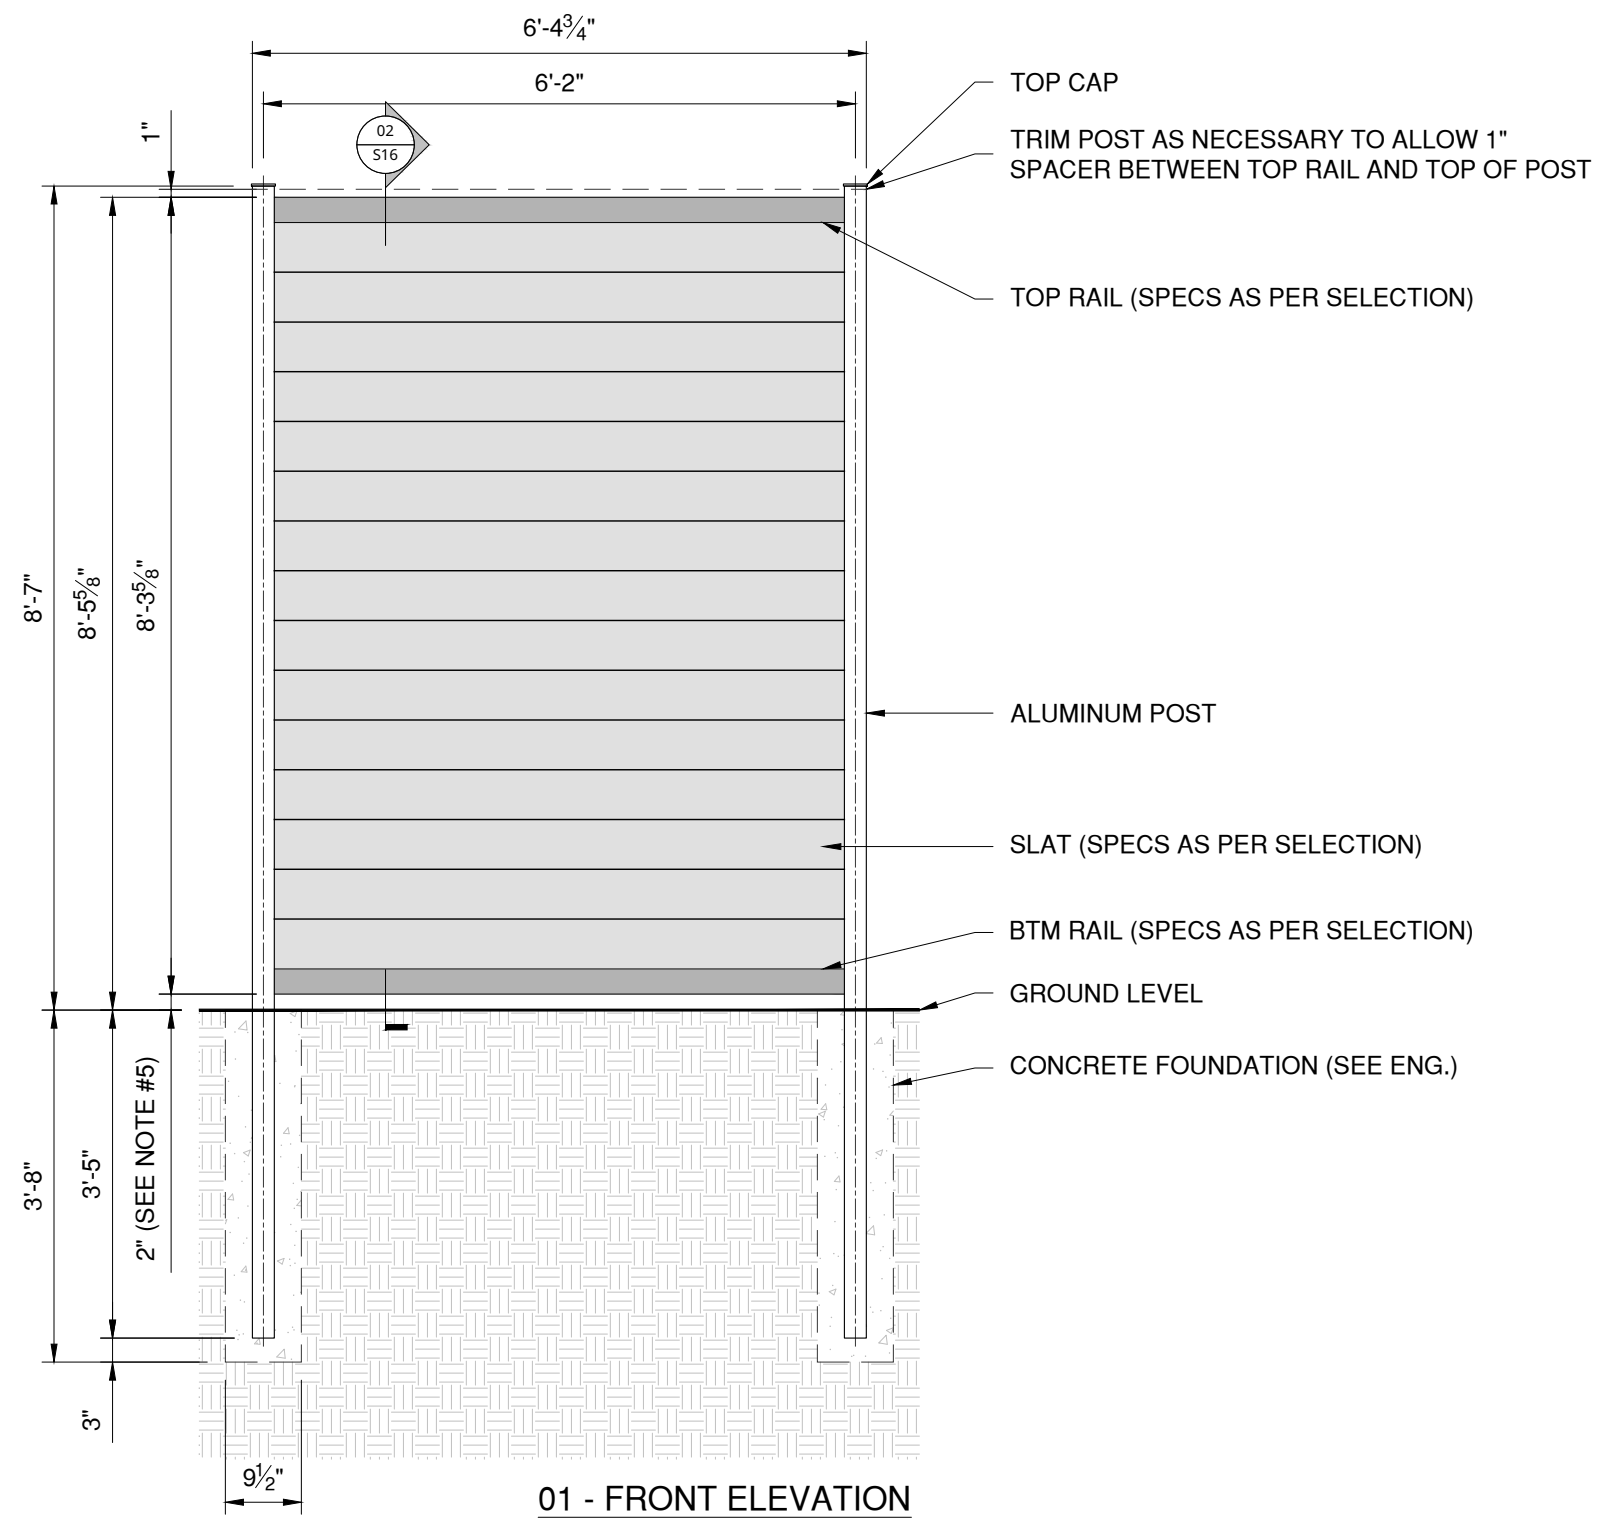

TOP CAP
 TRIM POST AS NECESSARY TO ALLOW 1" SPACER BETWEEN TOP RAIL AND TOP OF POST
 TOP RAIL (SPECS AS PER SELECTION)
 ALUMINUM POST
 SLAT (SPECS AS PER SELECTION)
 BTM RAIL (SPECS AS PER SELECTION)
 GROUND LEVEL
 CONCRETE FOUNDATION (SEE ENG.)

TOP CAP
 TOP RAIL (SPECS AS PER SELECTION)
 ALUMINUM POST
 SLAT (SPECS AS PER SELECTION)
 BTM RAIL (SPECS AS PER SELECTION)
 GROUND LEVEL
 CONCRETE FOUNDATION (SEE ENG.)

01 - FRONT ELEVATION

02 - SECTION

03 - PLAN VIEW

- GENERAL NOTES:**
1. VERIFY IN FIELD DIMENSIONS BEFORE INSTALLATION.
 2. SEE SELECTIONS FOR MATERIALS AND COLOR SPECIFICATIONS.
 3. VERIFY MEASUREMENTS BEFORE CUTTING SLATS AND POSTS.
 4. VERIFY THE CONCRETE FOOTING FOR POSTS WITH ENGINEERING BEFORE COMMENCING WORK.
 5. 2" GROUND CLEARANCE W/ ± FIELD TOLERANCE FROM TOP OF FOOTING TO GROUND LEVEL, ALLOWING THE FENCE TO START CLOSER TO GRADE IF REQ'D.