

ISSUED FOR:

Product: **Deluxe Trellis**
 Frame Material: Aluminum Alloy 6063 T5
 Frame Color: Matte Black
 Insert Material: As Per Selection
 Insert Color: As Per Selection
 Height: 8'

Date: 4/16/26 Designer: CDR


Sheet: 11 x 17 Reviewer: CDR

Dwg No: **GWF403-DT-B8**


Scale: 1/2" = 1'-0"




S22

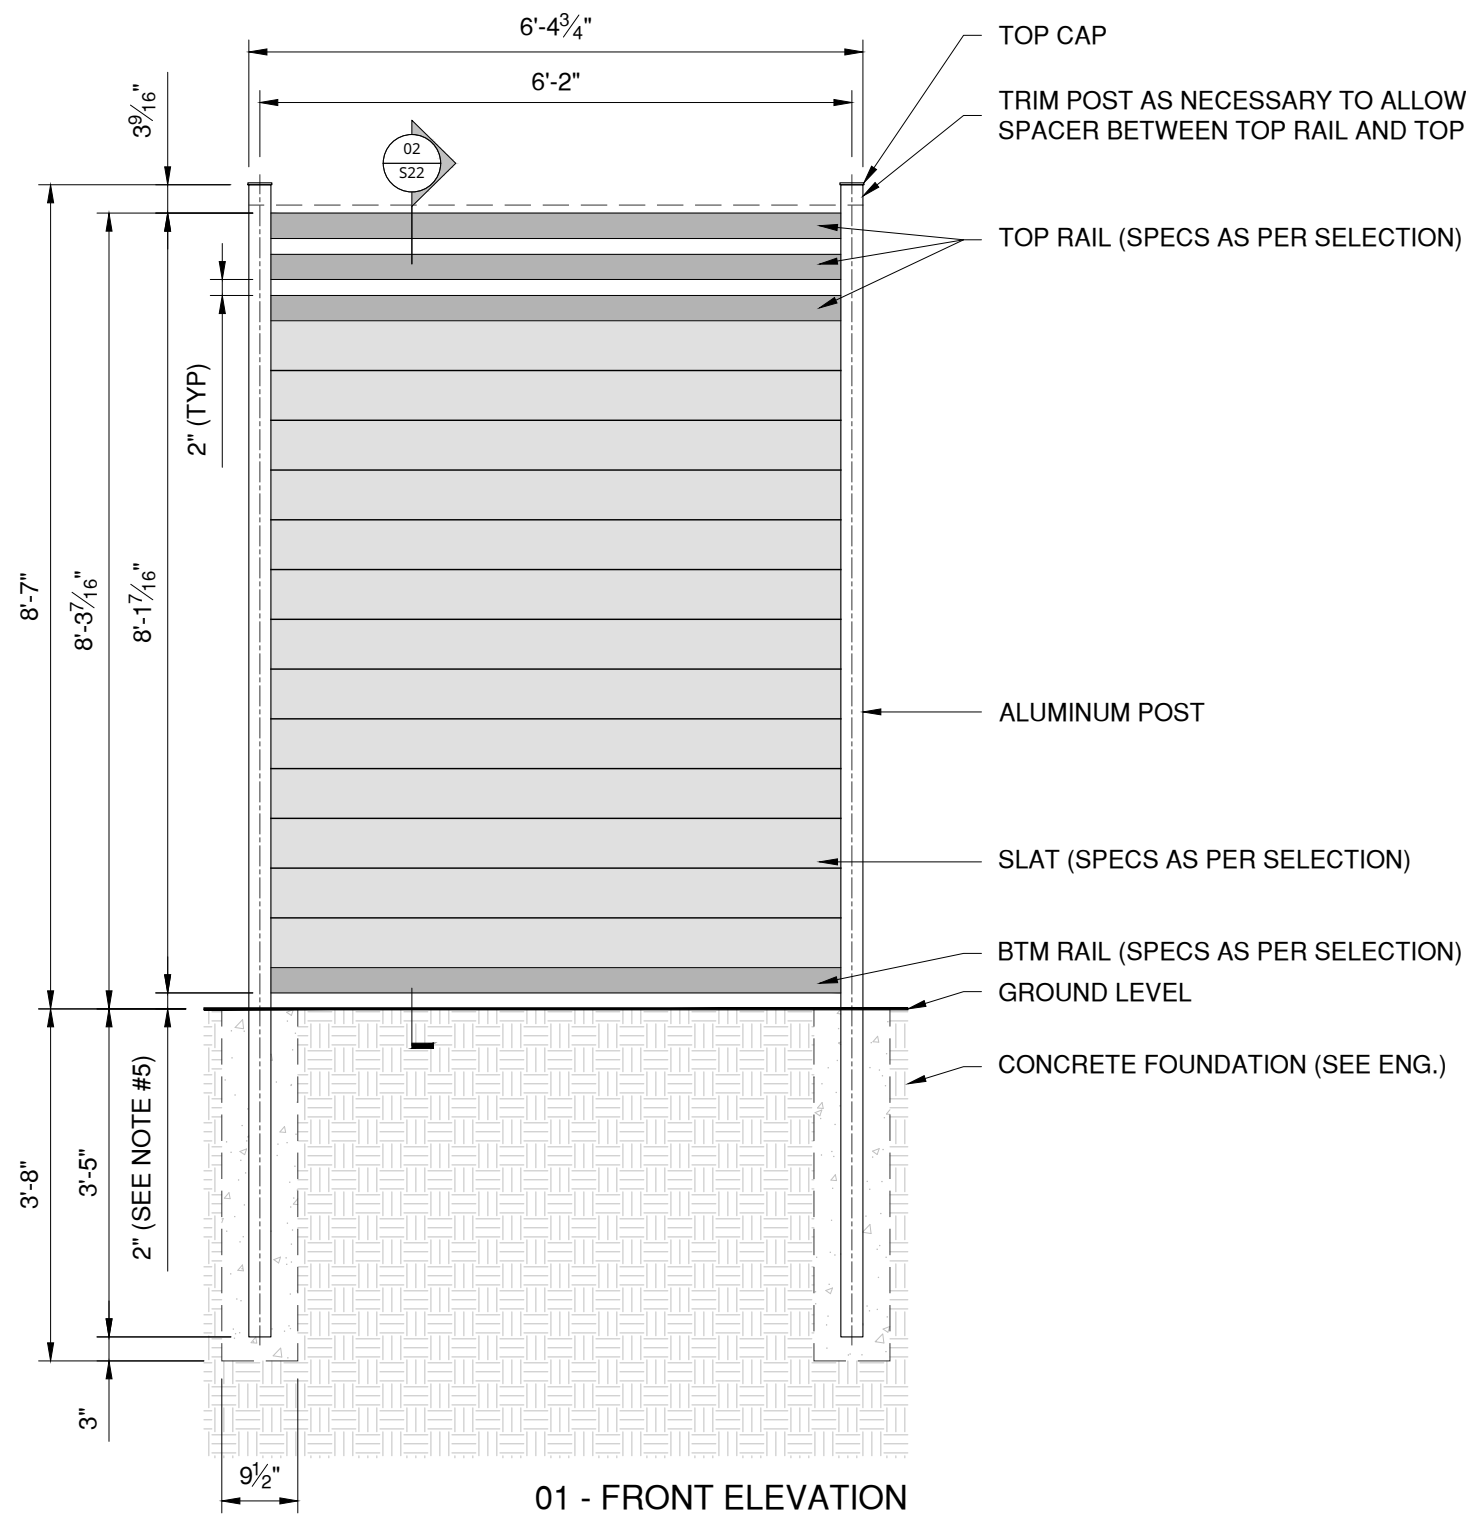

01 - FRONT ELEVATION

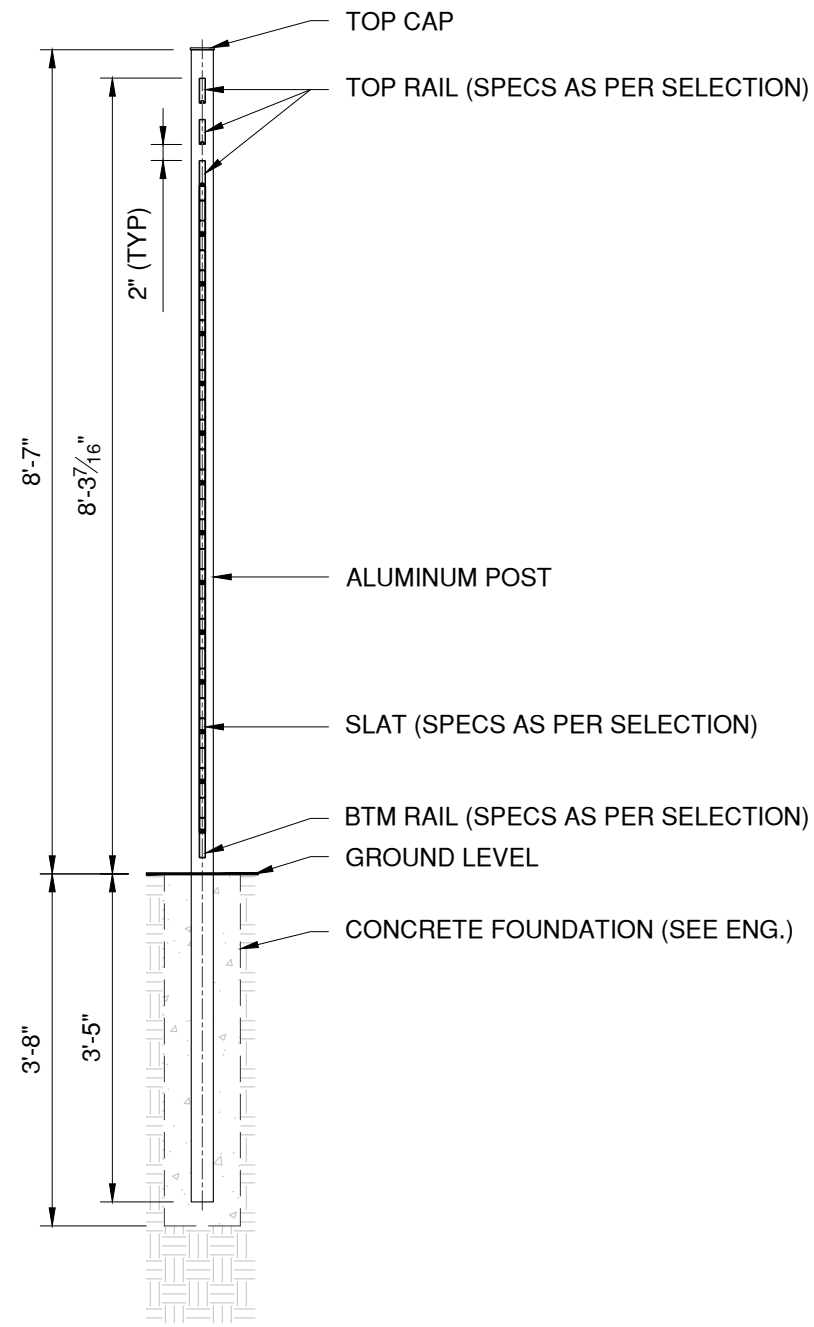

02 - SECTION

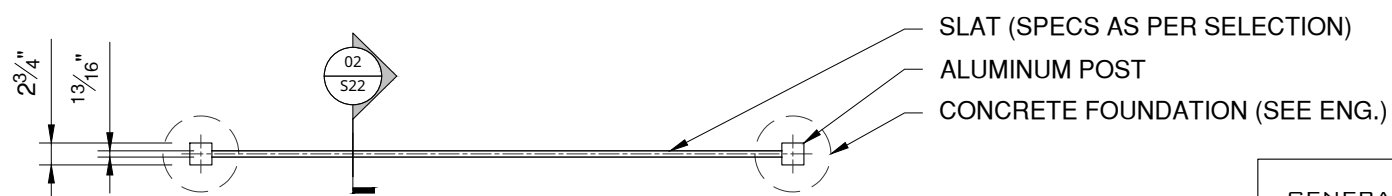

03 - PLAN VIEW

GENERAL NOTES:

1. VERIFY IN FIELD DIMENSIONS BEFORE INSTALLATION.
2. SEE SELECTIONS FOR MATERIALS AND COLOR SPECIFICATIONS.
3. VERIFY MEASUREMENTS BEFORE CUTTING SLATS AND POSTS.
4. VERIFY THE CONCRETE FOOTING FOR POSTS WITH ENGINEERING BEFORE COMMENCING WORK.
5. 2" GROUND CLEARANCE W/ ± FIELD TOLERANCE FROM TOP OF FOOTING TO GROUND LEVEL, ALLOWING THE FENCE TO START CLOSER TO GRADE IF REQ'D.