

ISSUED FOR:

---



---



---



---

Product:  
**Classic Semi Privacy**

Frame Material: Aluminum Alloy 6063 T5

Frame Color: Matte Black

Insert Material: As Per Selection

Insert Color: As Per Selection

Height: 6'

Date: 4/16/26	Designer: CDR
------------------	------------------


Sheet: 11 x 17	Reviewer: CDR
-------------------	------------------

Dwg No:  
**GWF403-CS-B6**


Scale:  
1/2" = 1'-0"




**S5**

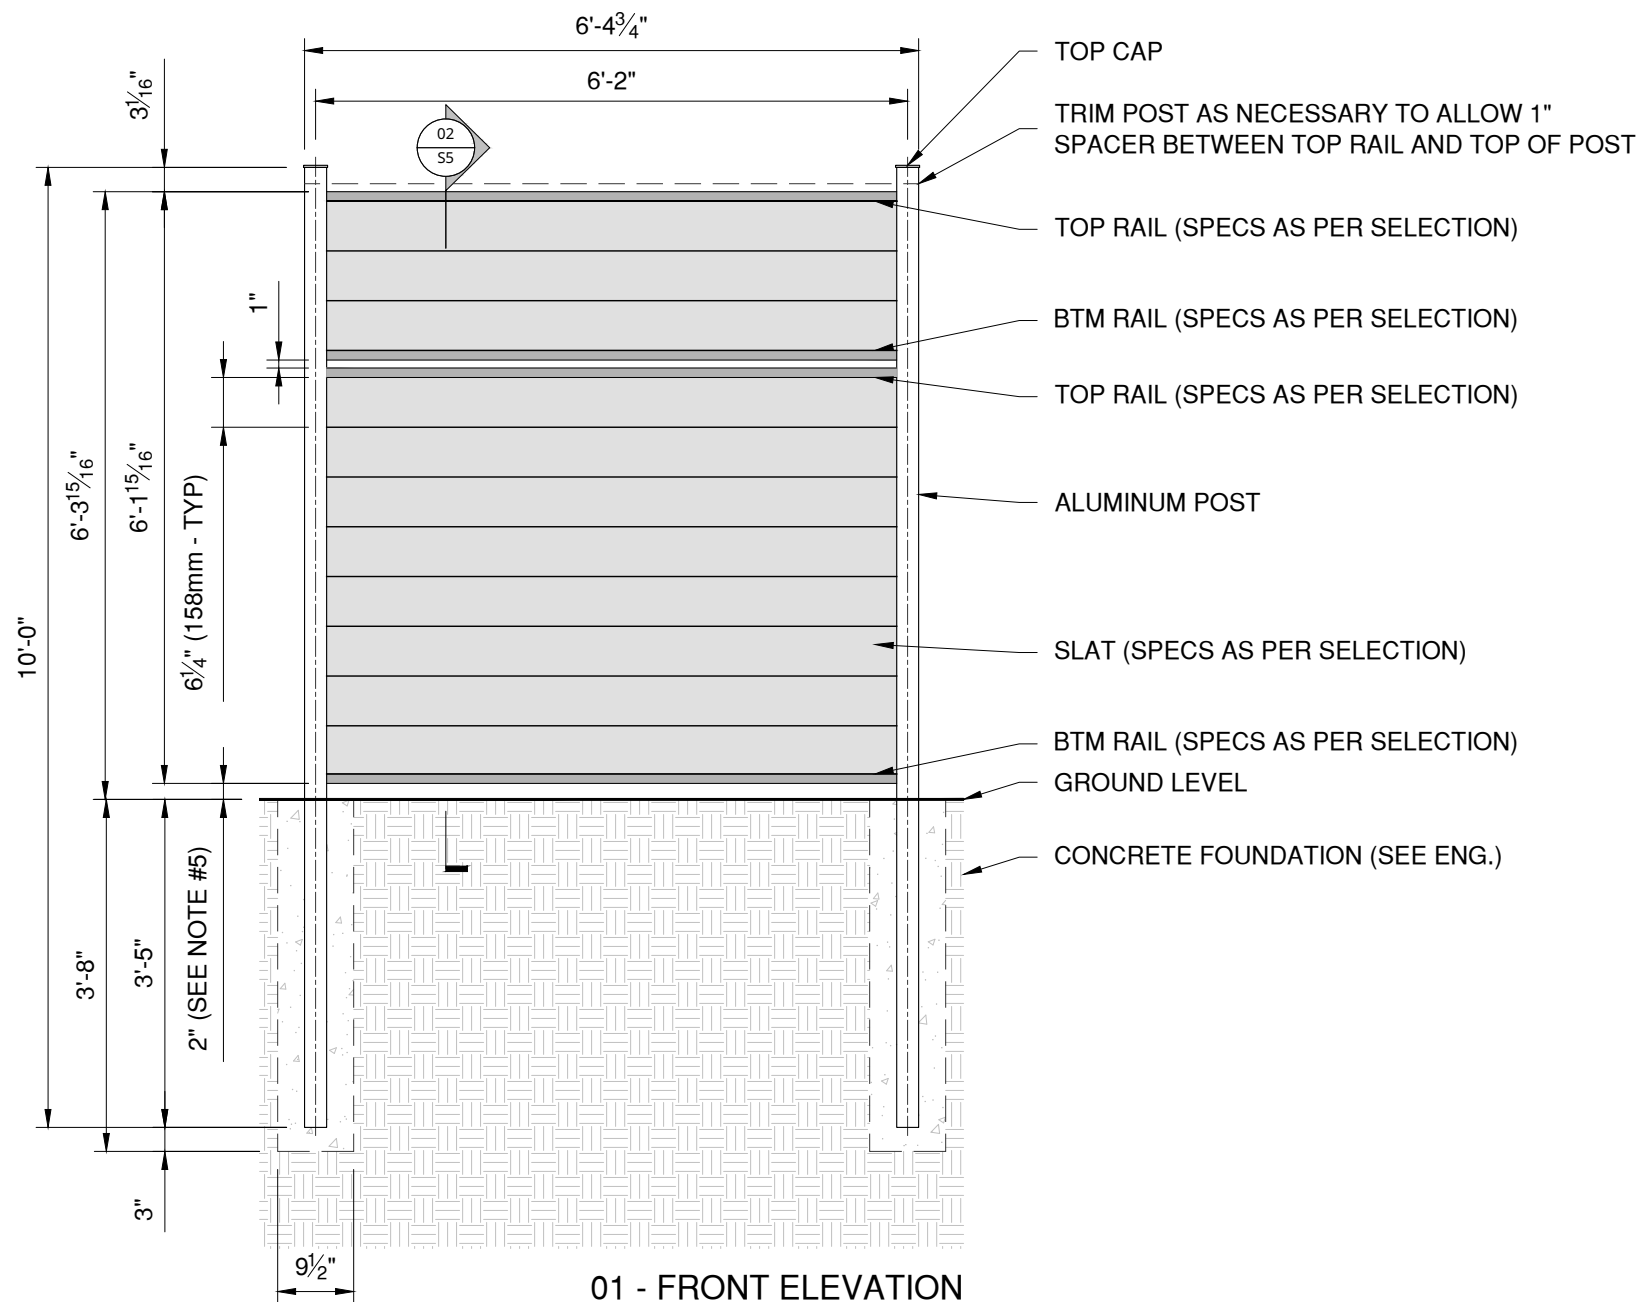

01 - FRONT ELEVATION

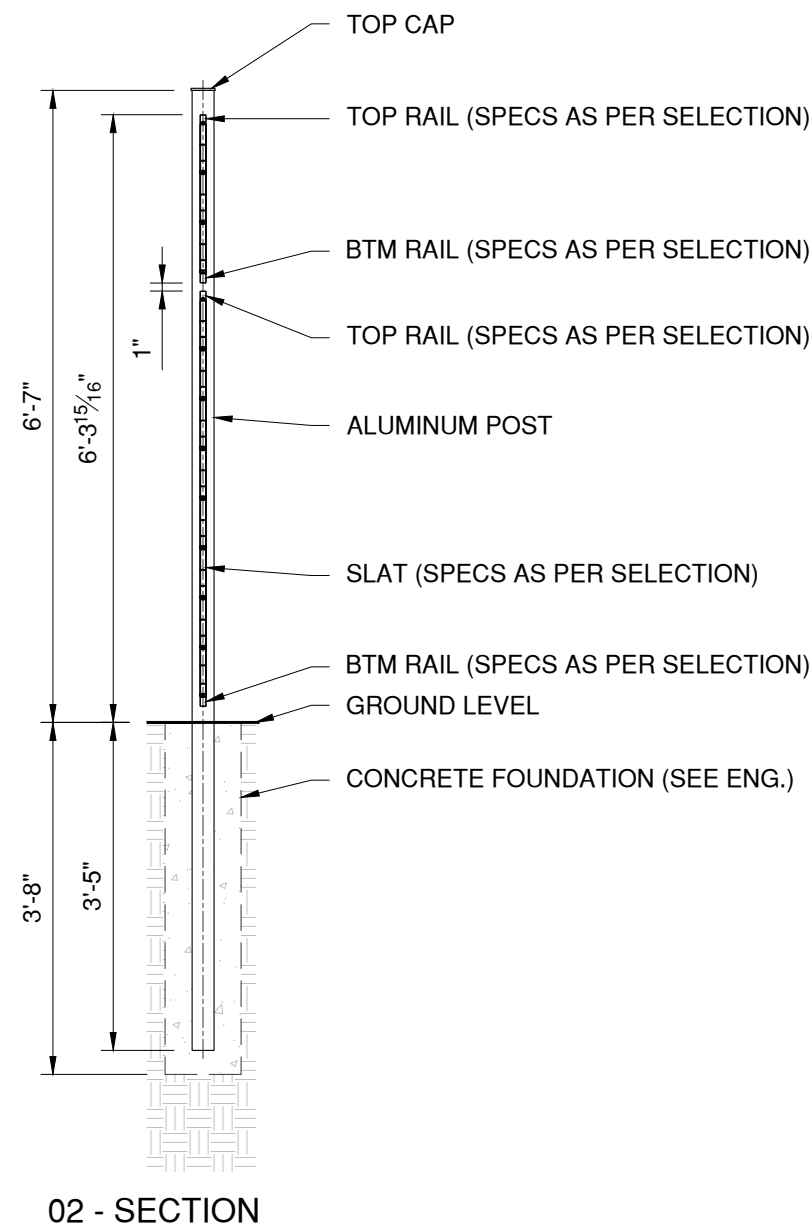

02 - SECTION

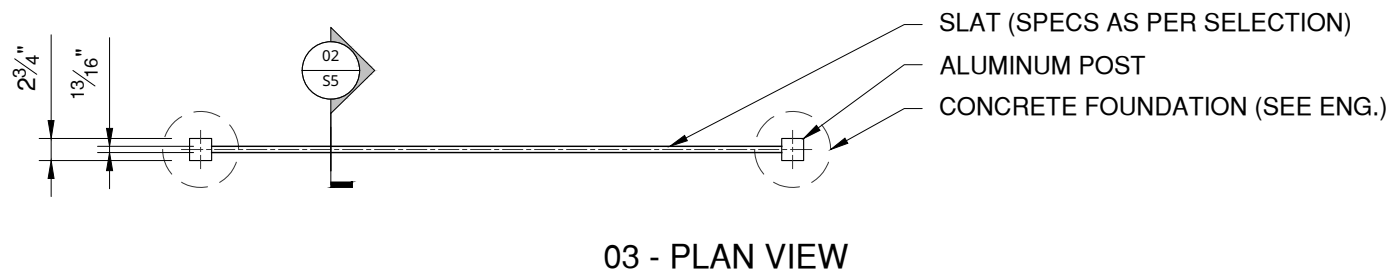

03 - PLAN VIEW

- GENERAL NOTES:**
1. VERIFY IN FIELD DIMENSIONS BEFORE INSTALLATION.
  2. SEE SELECTIONS FOR MATERIALS AND COLOR SPECIFICATIONS.
  3. VERIFY MEASUREMENTS BEFORE CUTTING SLATS AND POSTS.
  4. VERIFY THE CONCRETE FOOTING FOR POSTS WITH ENGINEERING BEFORE COMMENCING WORK.
  5. 2" GROUND CLEARANCE W/ ± FIELD TOLERANCE FROM TOP OF FOOTING TO GROUND LEVEL, ALLOWING THE FENCE TO START CLOSER TO GRADE IF REQ'D.