

ISSUED FOR:

\_\_\_\_\_

\_\_\_\_\_

\_\_\_\_\_

\_\_\_\_\_

Product: **Elite Privacy**  
 Frame Material: Aluminum Alloy 6063 T5  
 Frame Color: Matte Black  
 Insert Material: As Per Selection  
 Insert Color: As Per Selection  
 Height: 8'

Date: 4/16/26 Designer: CDR




Sheet: 11 x 17 Reviewer: CDR

Dwg No: **GWF403-E-B8**

Scale: 1/2" = 1'-0"



**S15**

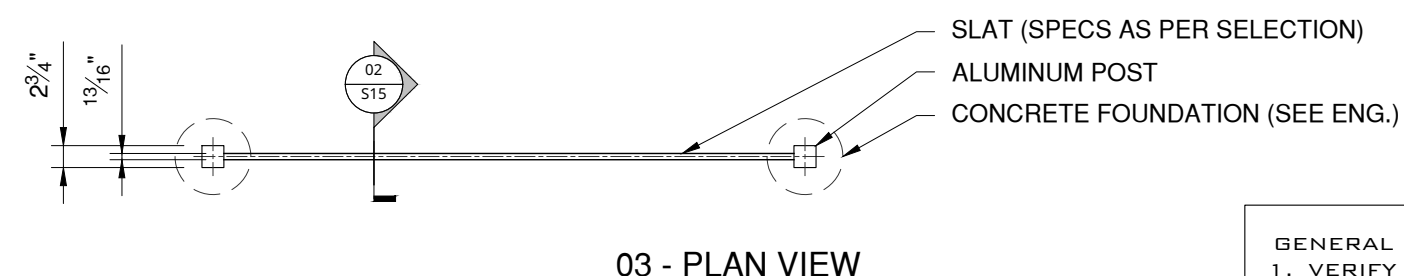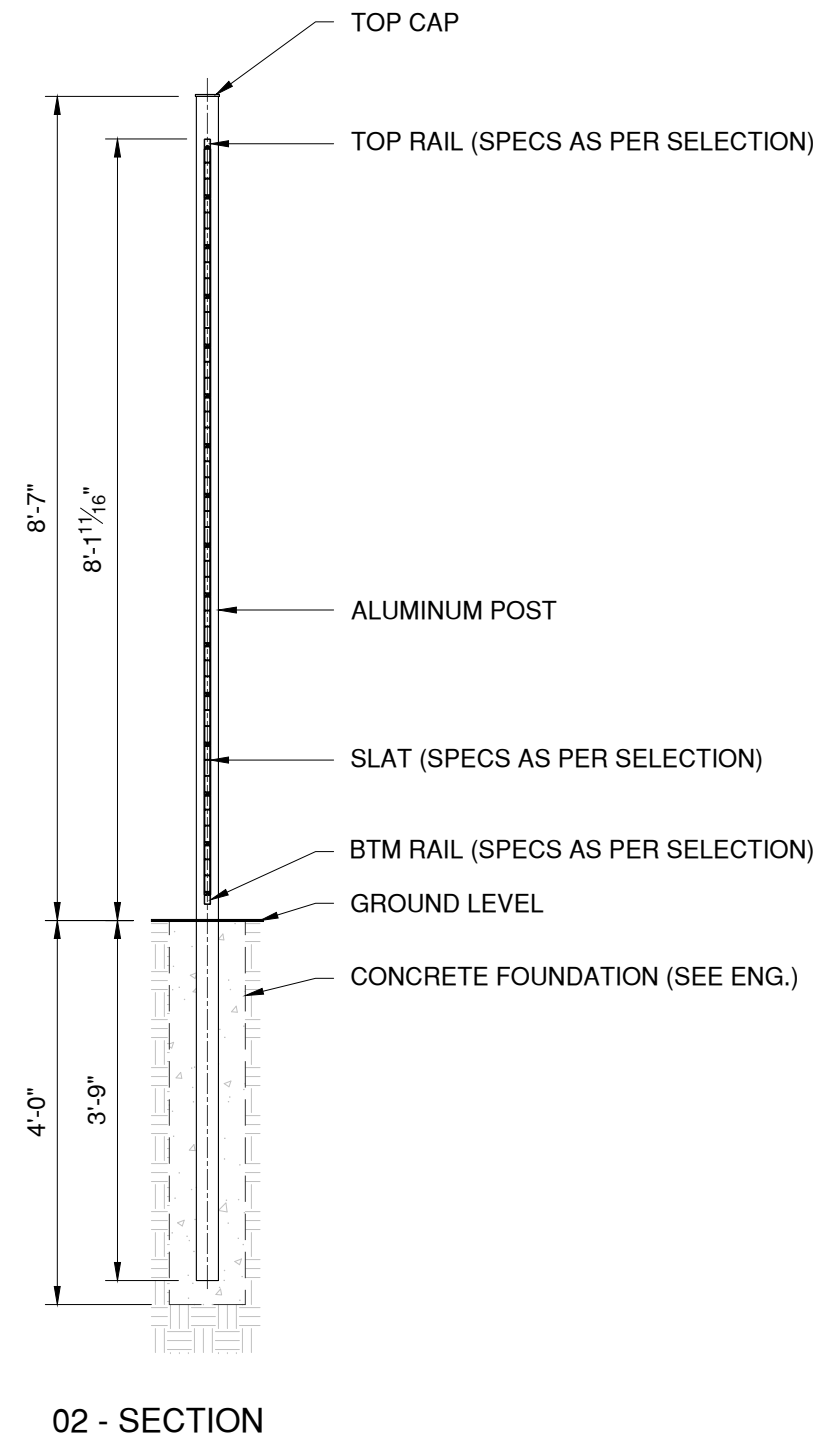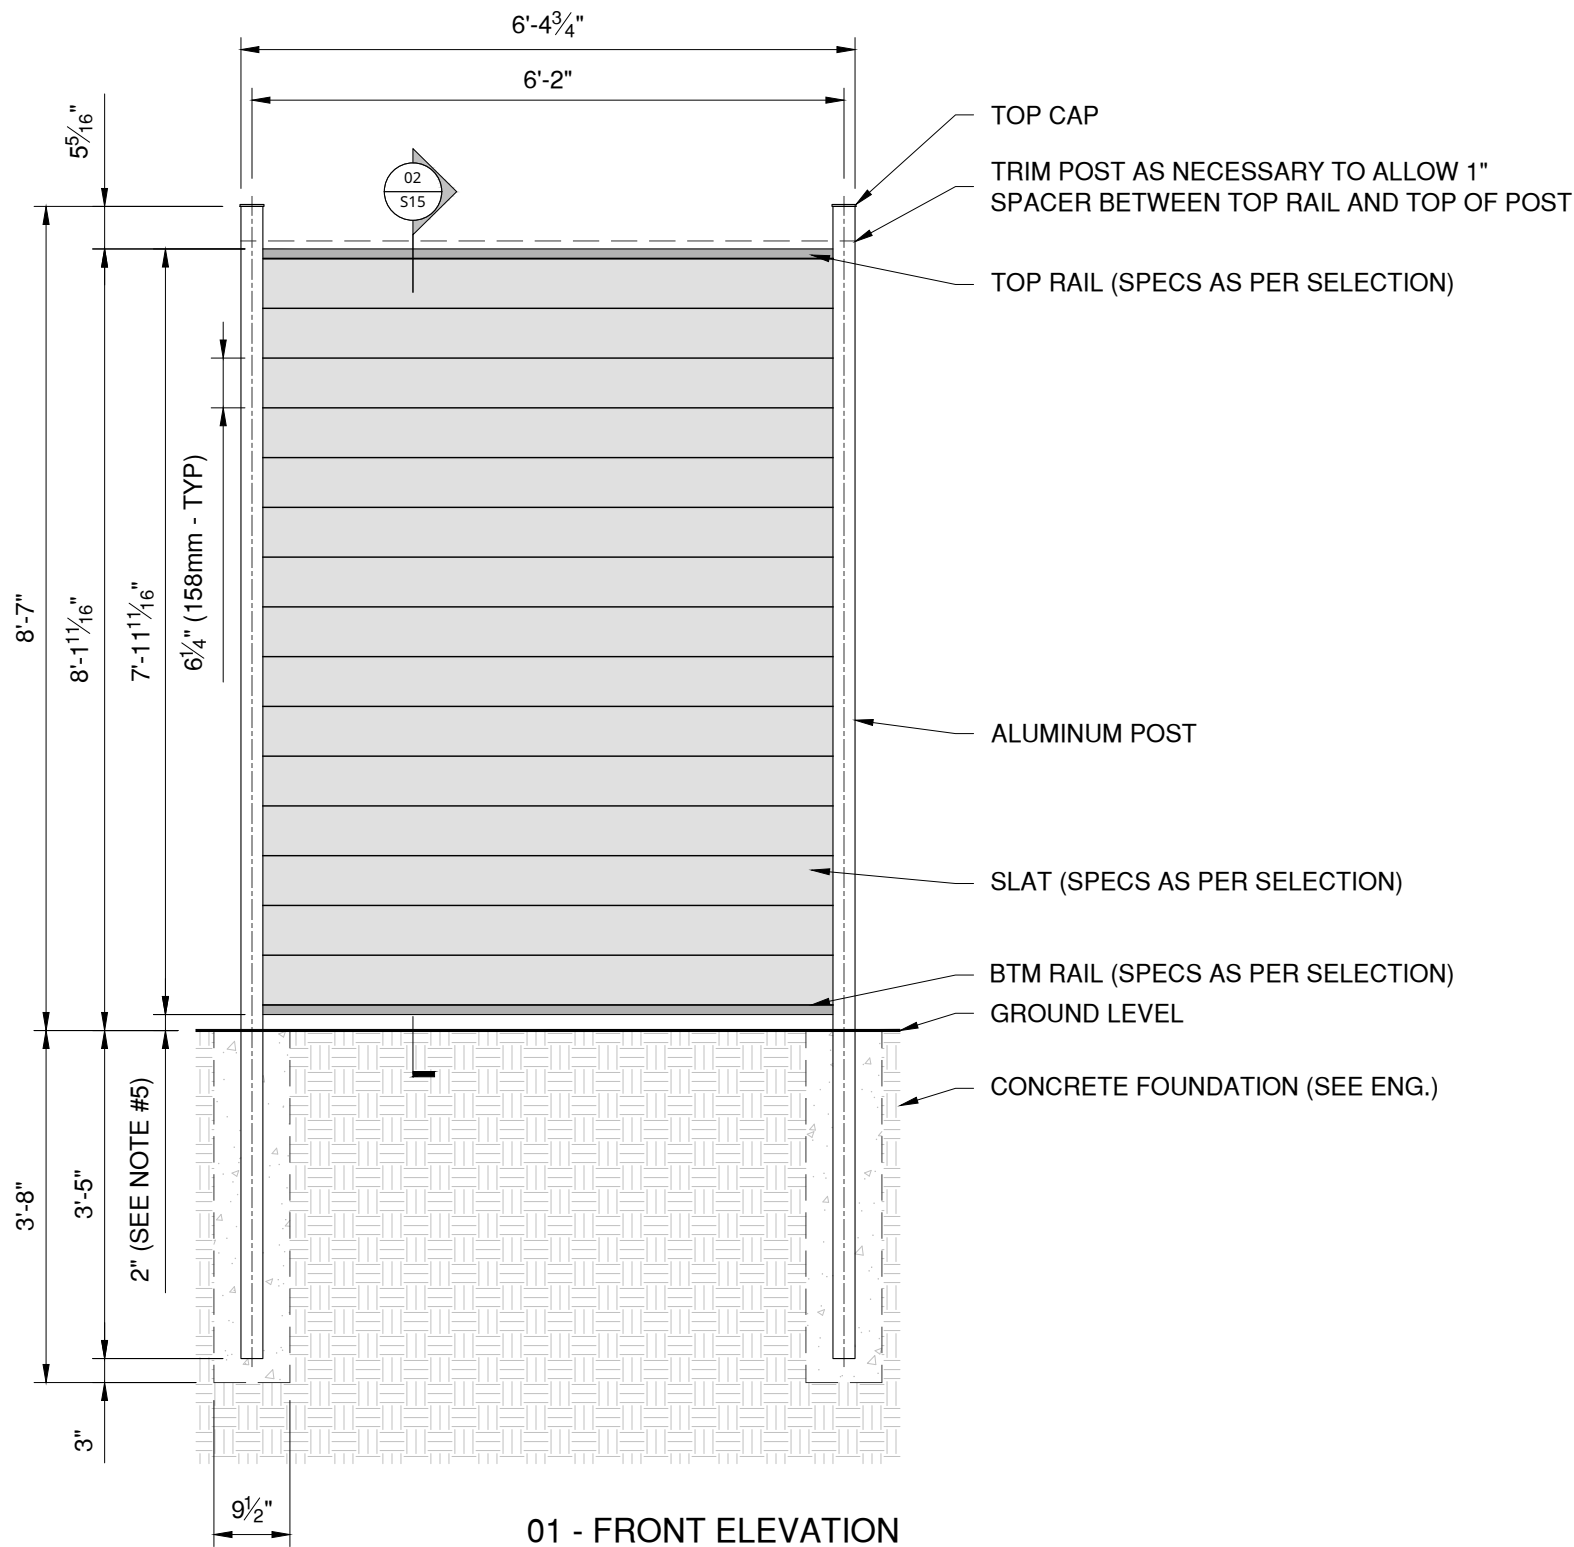

- GENERAL NOTES:**
1. VERIFY IN FIELD DIMENSIONS BEFORE INSTALLATION.
  2. SEE SELECTIONS FOR MATERIALS AND COLOR SPECIFICATIONS.
  3. VERIFY MEASUREMENTS BEFORE CUTTING SLATS AND POSTS.
  4. VERIFY THE CONCRETE FOOTING FOR POSTS WITH ENGINEERING BEFORE COMMENCING WORK.
  5. 2" GROUND CLEARANCE W/ ± FIELD TOLERANCE FROM TOP OF FOOTING TO GROUND LEVEL, ALLOWING THE FENCE TO START CLOSER TO GRADE IF REQ'D.