


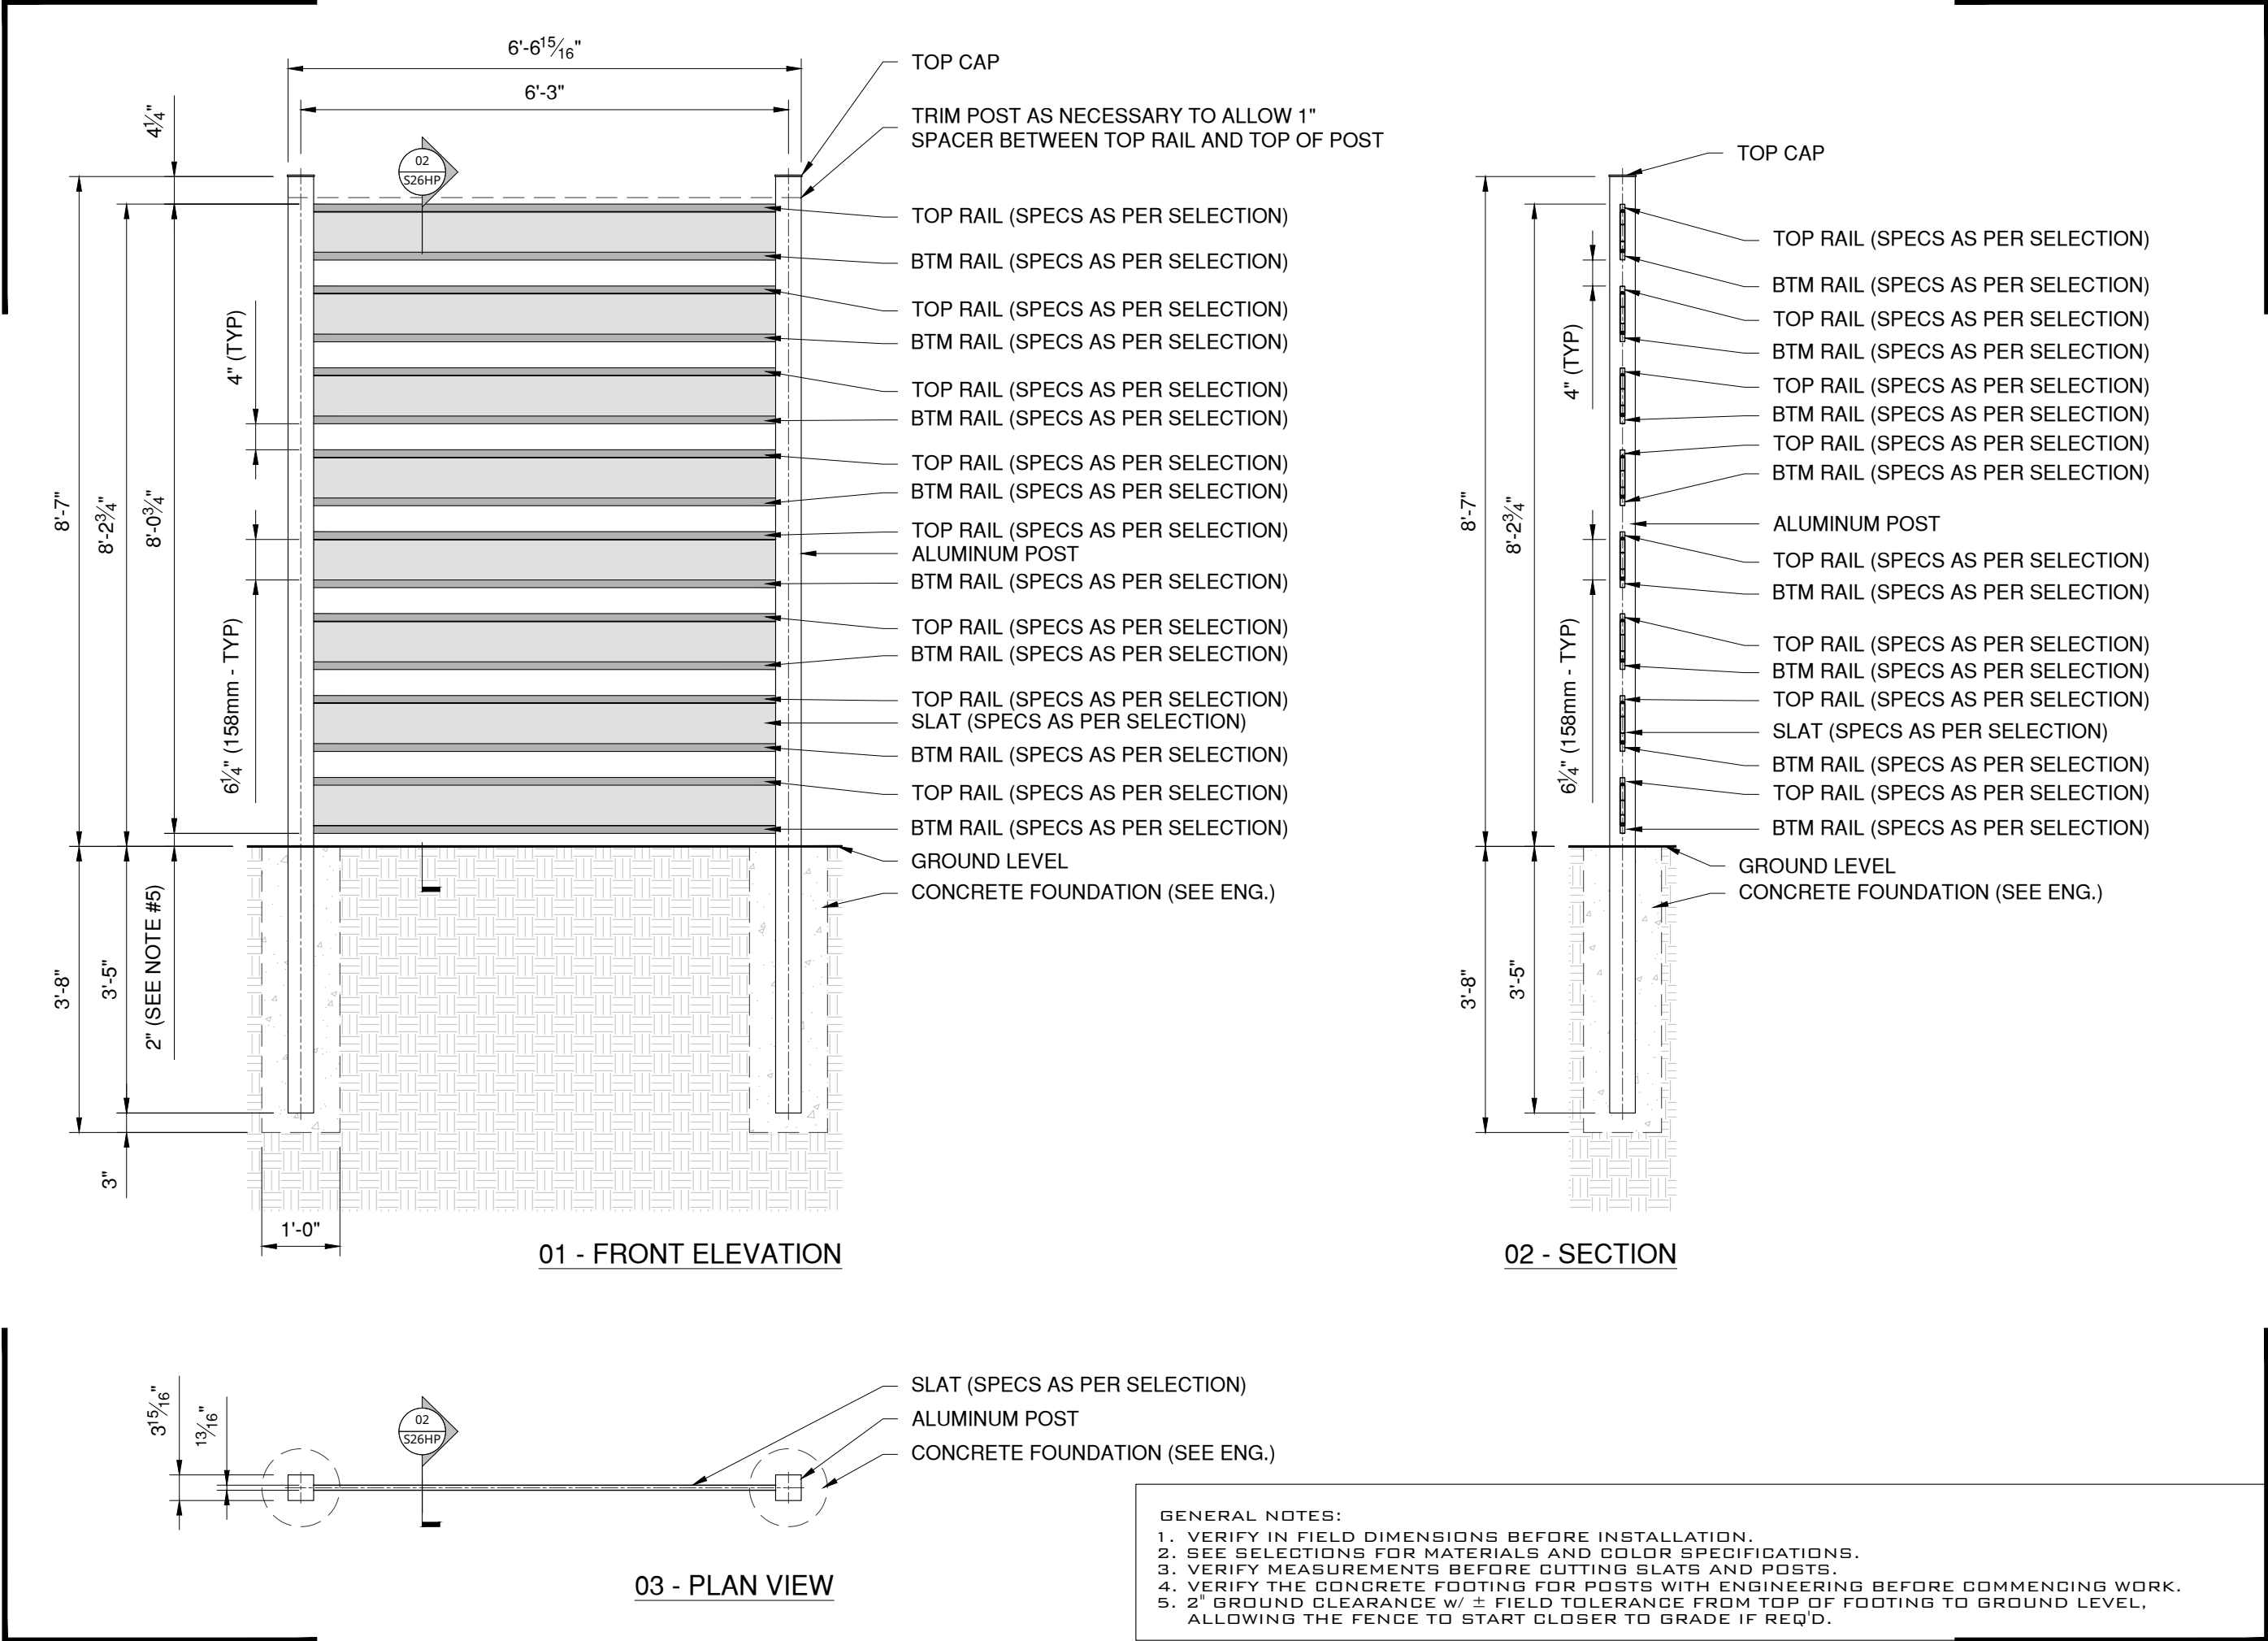

ISSUED FOR:

Product: **Horizontal Picket**
Frame Material: Aluminum Alloy 6063 T5
Frame Color: Matte Black
Insert Material: As Per Selection
Insert Color: As Per Selection
Height: 8'

Date: 4/10/26	Designer: CDR
Sheet: 11 x 17	Reviewer: CDR

Dwg No:
CGWF403-HP-B8

Scale:
1/2" = 1'-0"

S26HP